
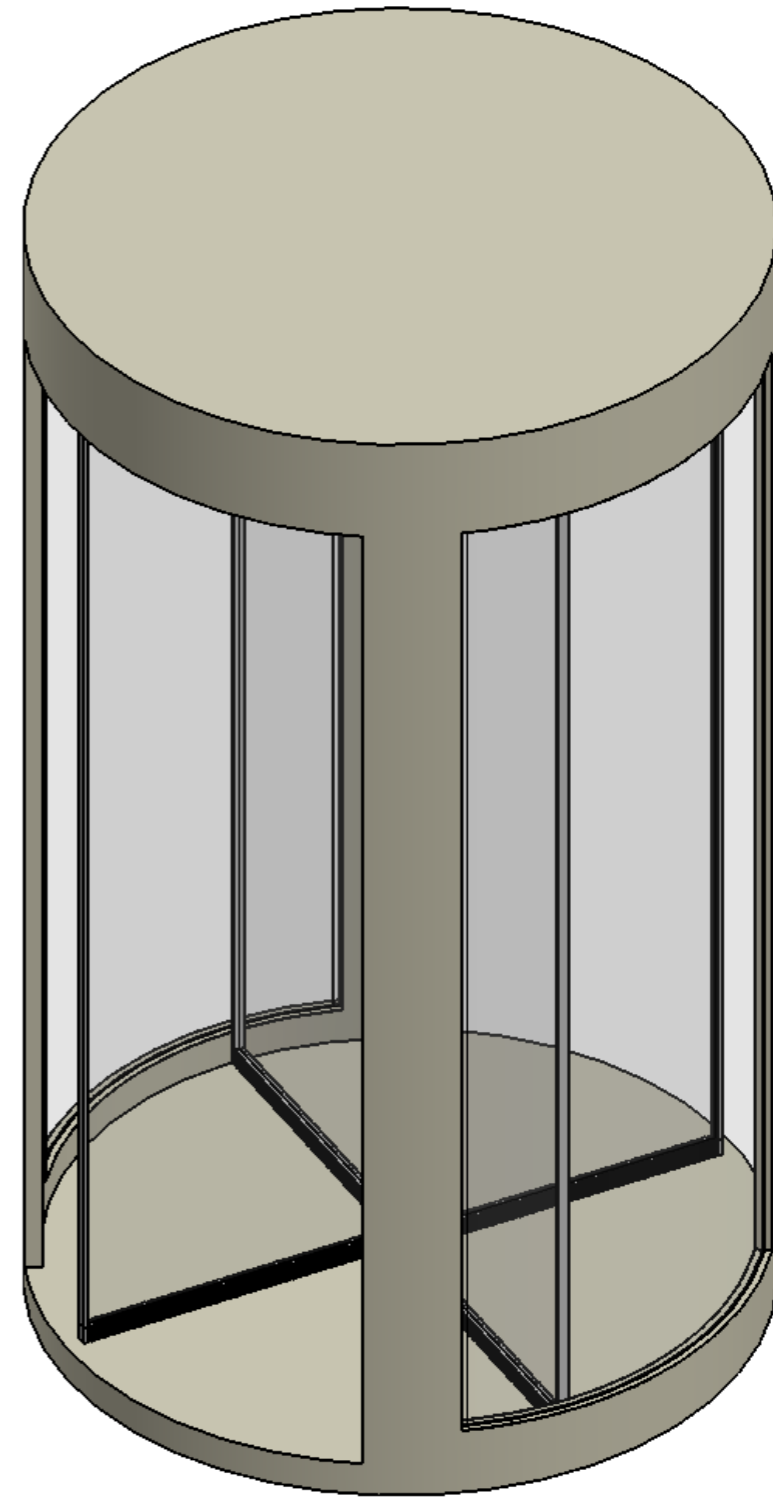


גוון צבע: \_\_\_\_\_ שם מלא: \_\_\_\_\_ תפקיד: \_\_\_\_\_ חתימה: \_\_\_\_\_ תאריך: \_\_\_\_\_

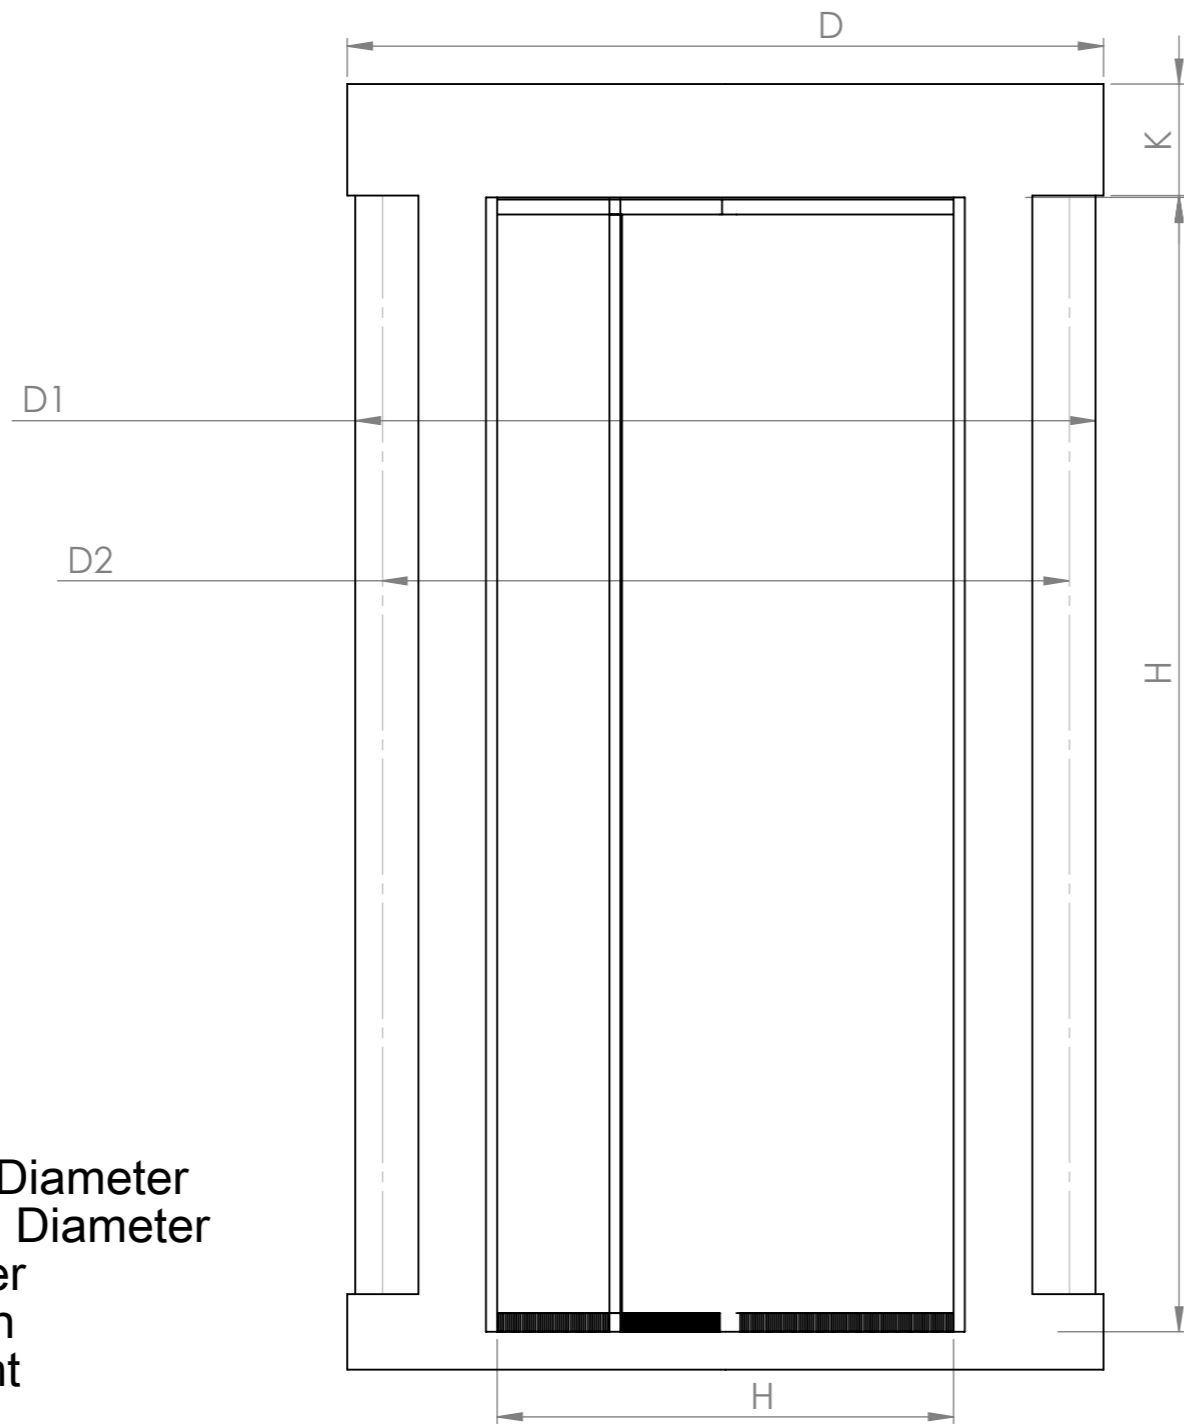

D: Outer Canopy Diameter  
 D1: Outer Ground Diameter  
 D2: Inner Diameter  
 W: Passage Width  
 H: Passage Height  
 K: Canopy Height  
 \* Dimensions are in millimeters.

D	D1	D2	W3/	W4/	H	K
2000	1966	1906	860	1270	2100-3100	250-1000
2200	2166	2106	960	1410	2100-3100	250-1000
2400	2366	2306	1060	1550	2100-3100	250-1000
2600	2566	2506	1160	1690	2100-3100	250-1000
2800	2766	2706	1260	1830	2100-3100	250-1000
3000	2966	2906	1360	1970	2100-2500	250-1000
3200	3166	3106	1460	2110	2100-2500	250-1000
3400	3366	3306	1560	2320	2100-2500	250-1000
3600	3566	3506	1660	2460	2100-2500	250-1000

UNLESS OTHERWISE SPECIFIED: DIMENSIONS ARE IN MILLIMETERS SURFACE FINISH: TOLERANCES: LINEAR: $-/+ 1$ ANGULAR: $-/+ 1^\circ$		FINISH:  SEE NOTE.	DEBUR AND BREAK SHARP EDGES	DO NOT SCALE DRAWING	REVISION
				<b>פרויקט:</b>	
DRAWN	NAME YONI L.	SIGNATURE	DATE 21/01/2021	TITLE:	
CHK'D			21/01/2021	 <b>שערים</b> מחסומים « אנטומיים » דלתות אינטרנט www.shearim.co.il נילפון 03-6545000 פקס 03-6339988	
APPVD			21/01/2021		
MFG					
Q.A					
			MATERIAL:	DWG NO.	<b>Metax MR30</b>
			WEIGHT:	SCALE:1:50	A3
				SHEET 1 OF 1	